
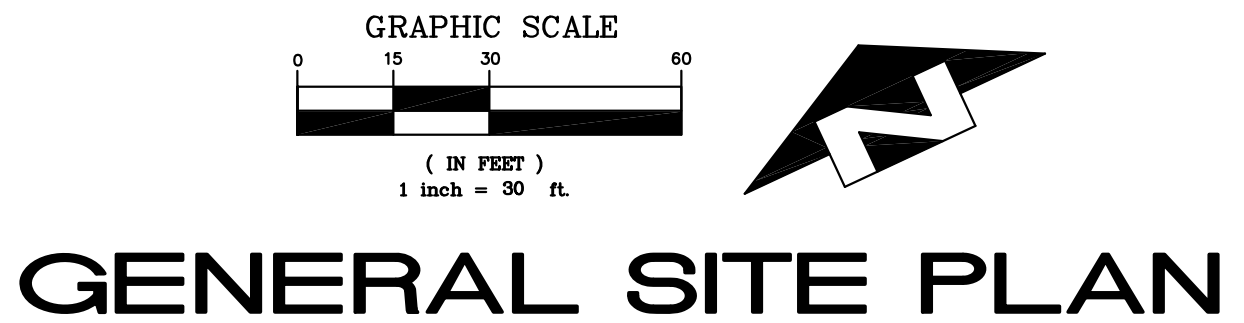
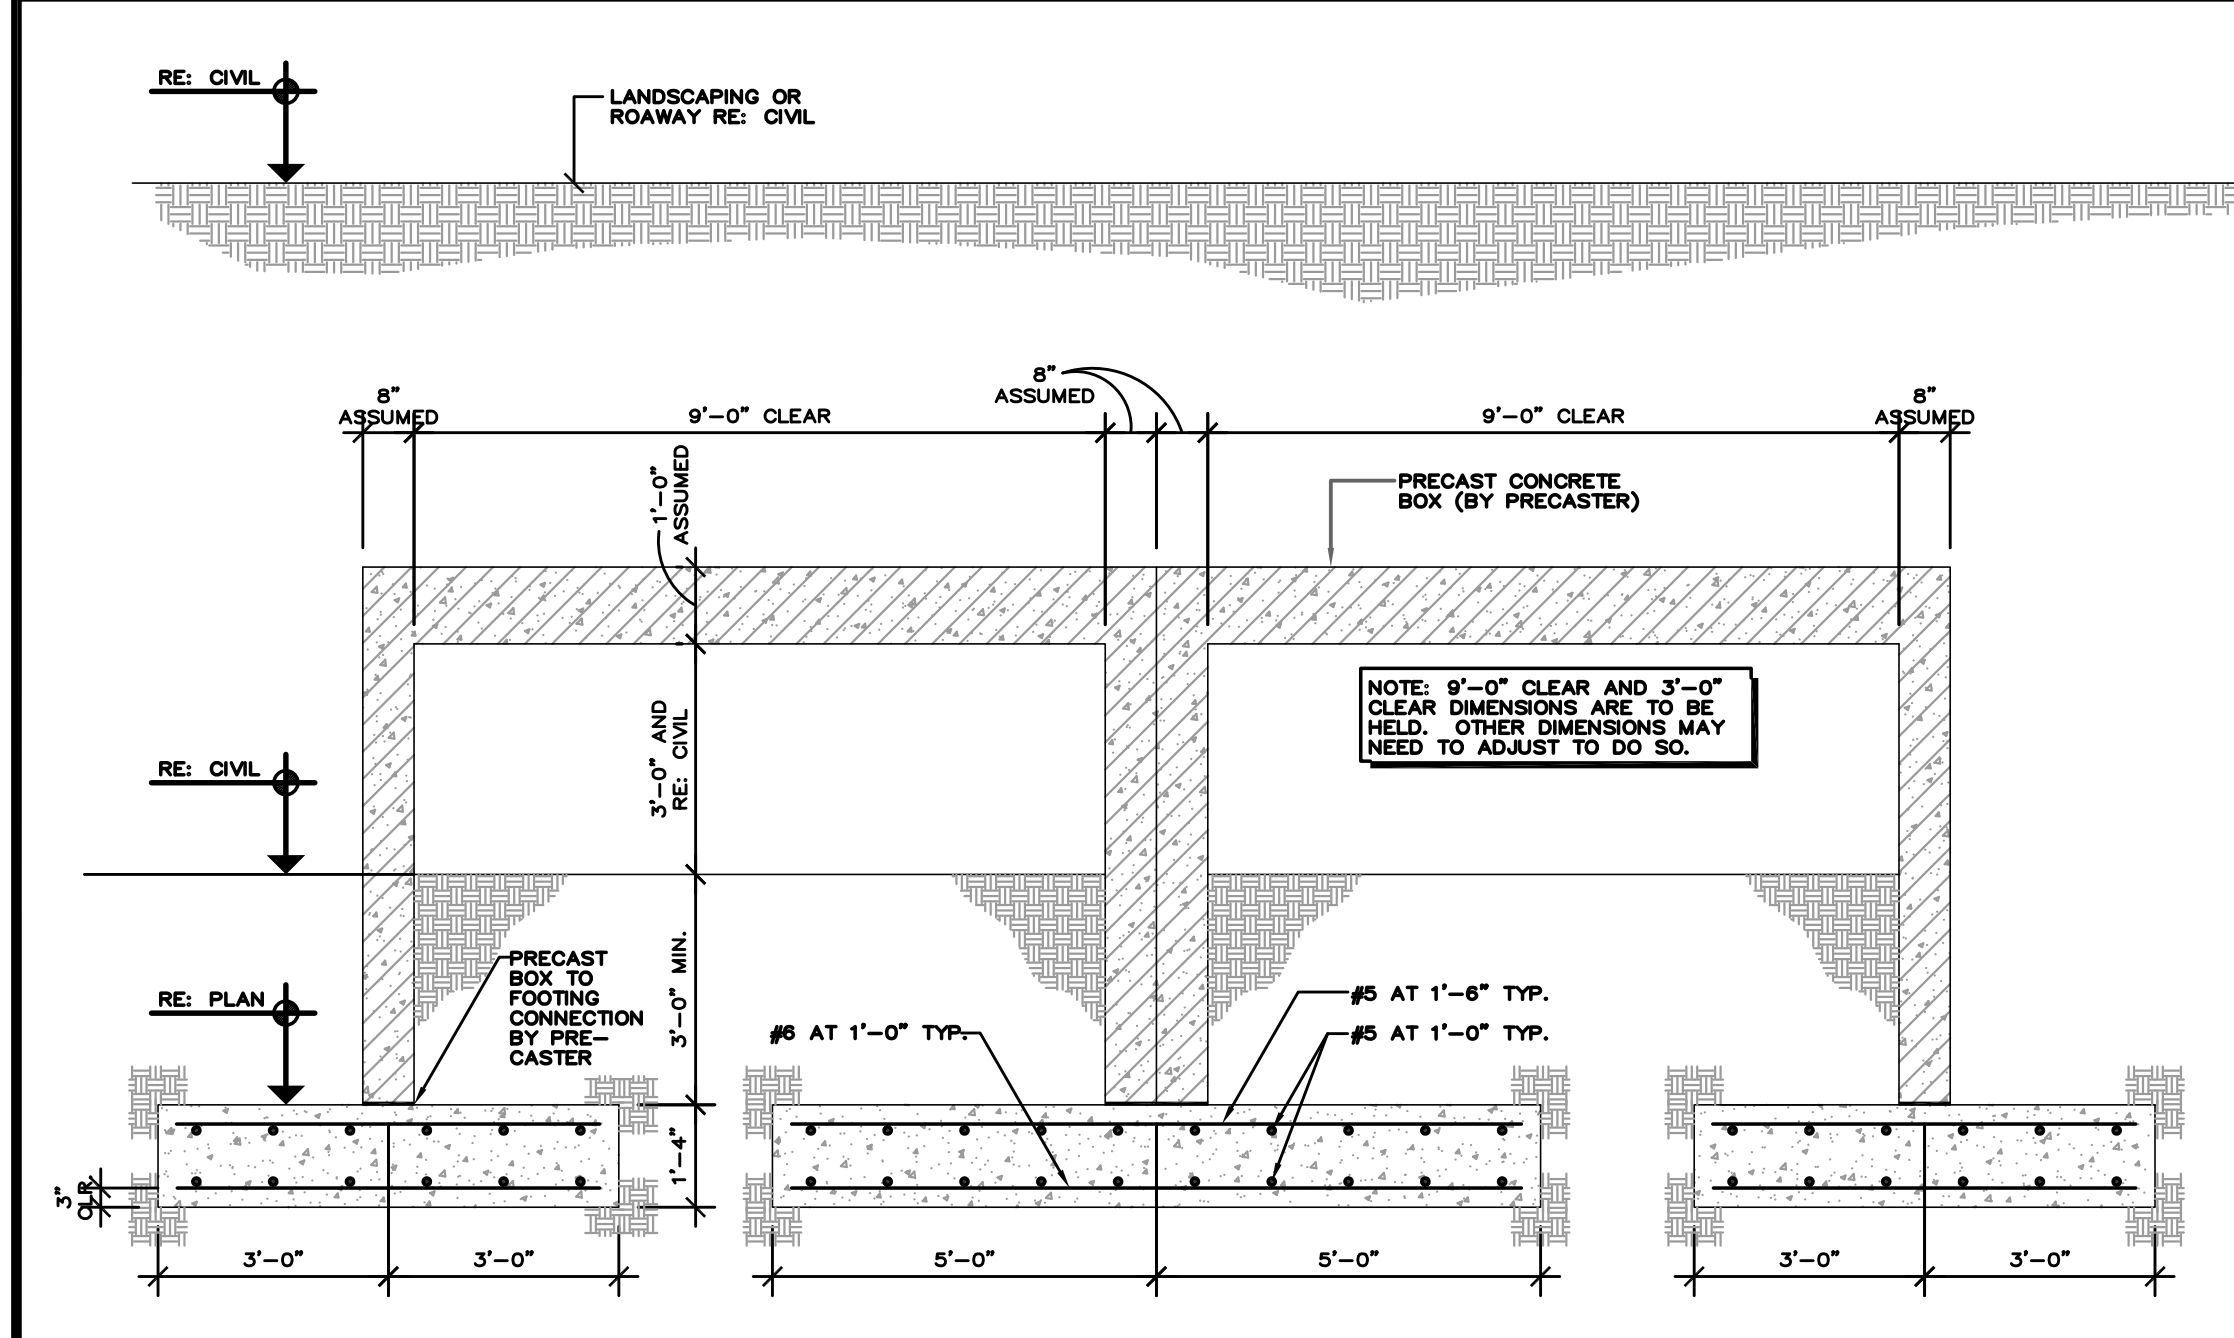


# BUCK CREEK INFRASTRUCTURE LOTS 1A AND 1B

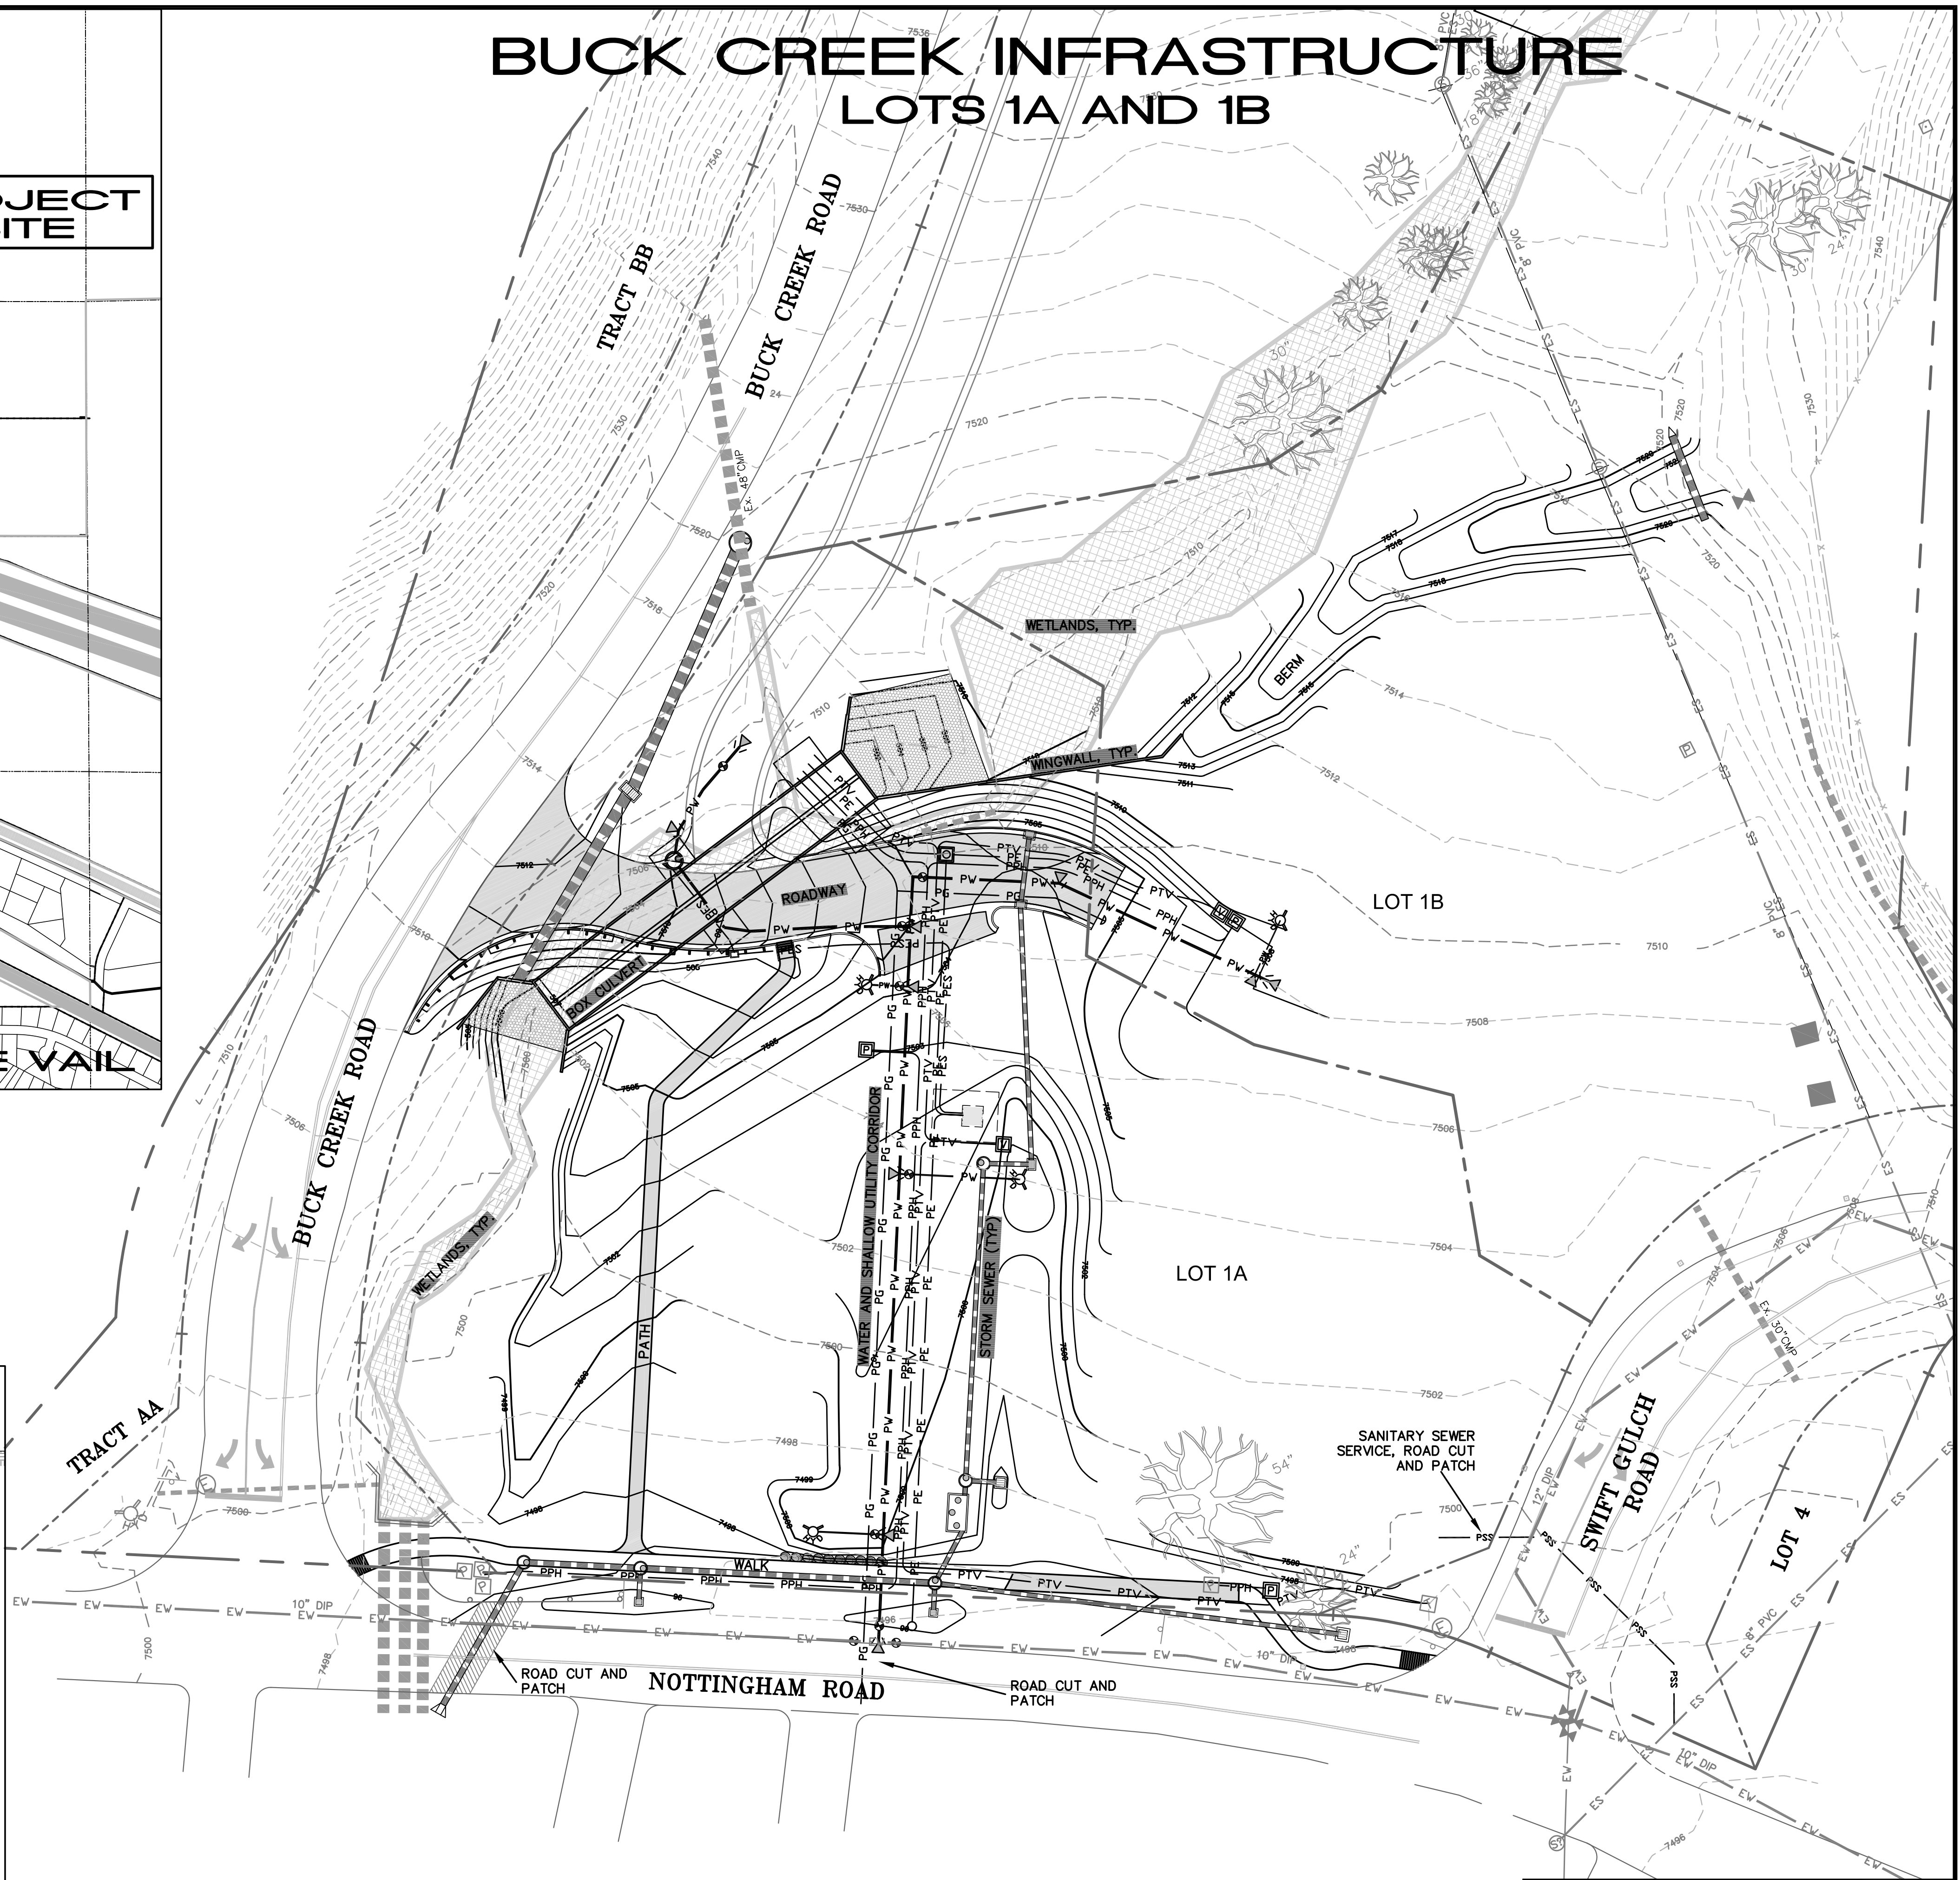

**ALPINE**  
**AEI**  
ENGINEERING INC

EDWARDS BUSINESS CENTER • P.O. BOX 97  
EDWARDS, COLORADO, 81632  
• 970.926-3373 • FAX 926-3390

SHEET  
1 OF 1

P:\TOA\0801\Wg\Infrastructure\OVERALL PLAN.dwg, 3/2/2010 9:21:04 AM, almgren